




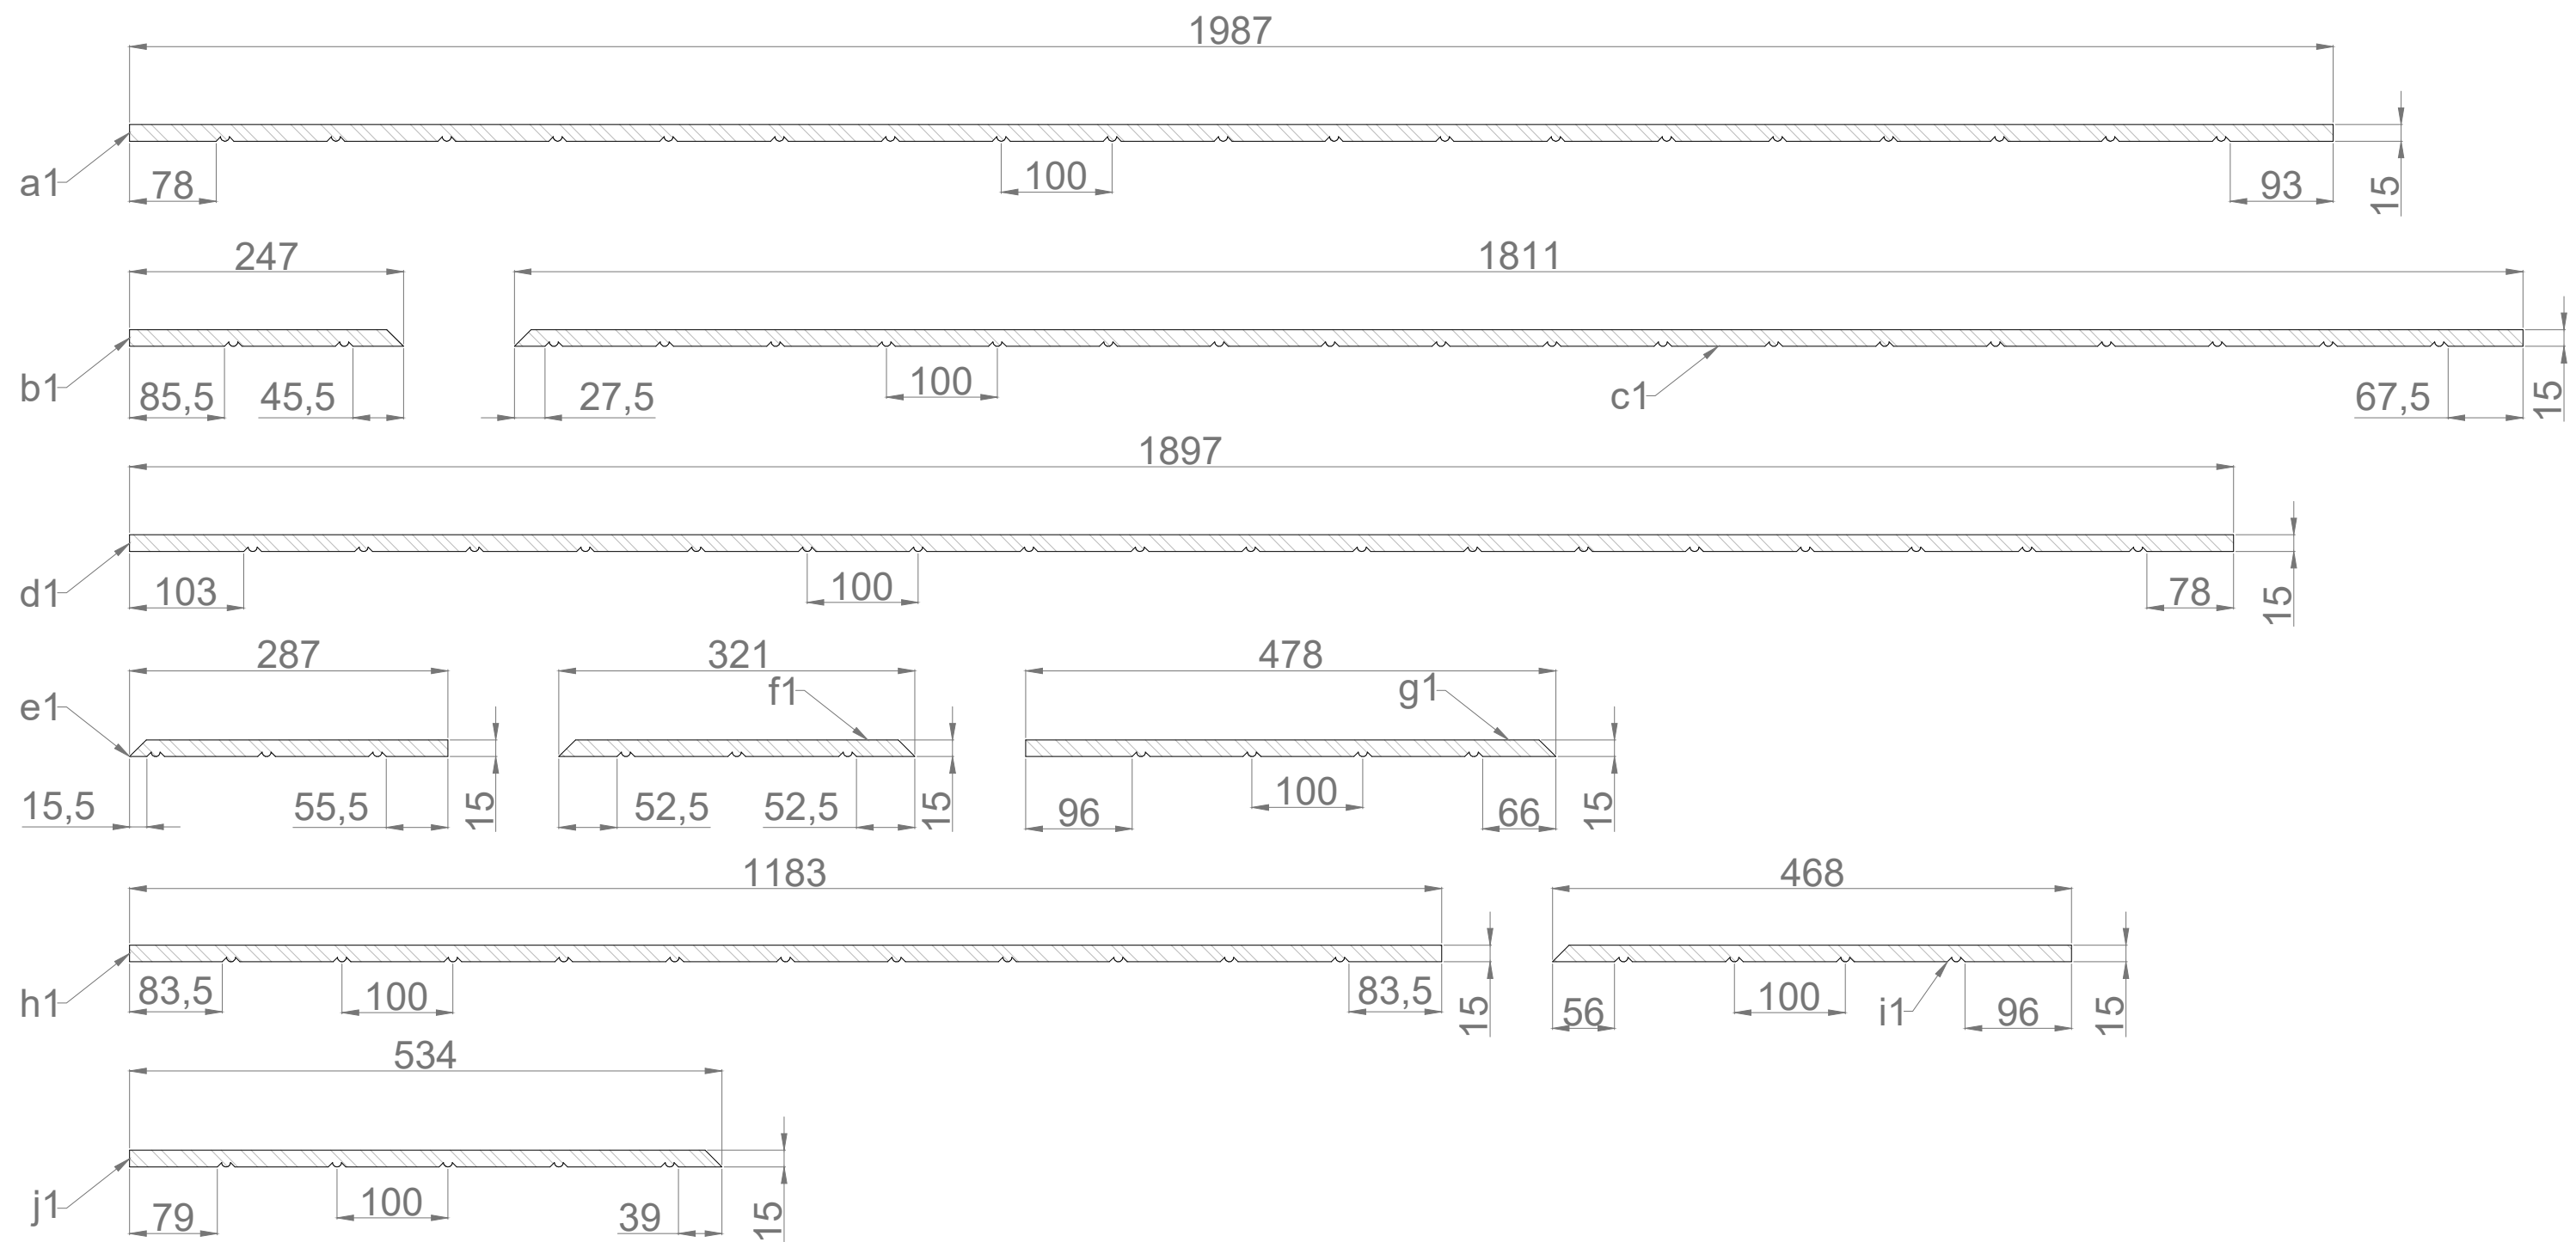
Do panelingu trzeba zrobić górną listwę

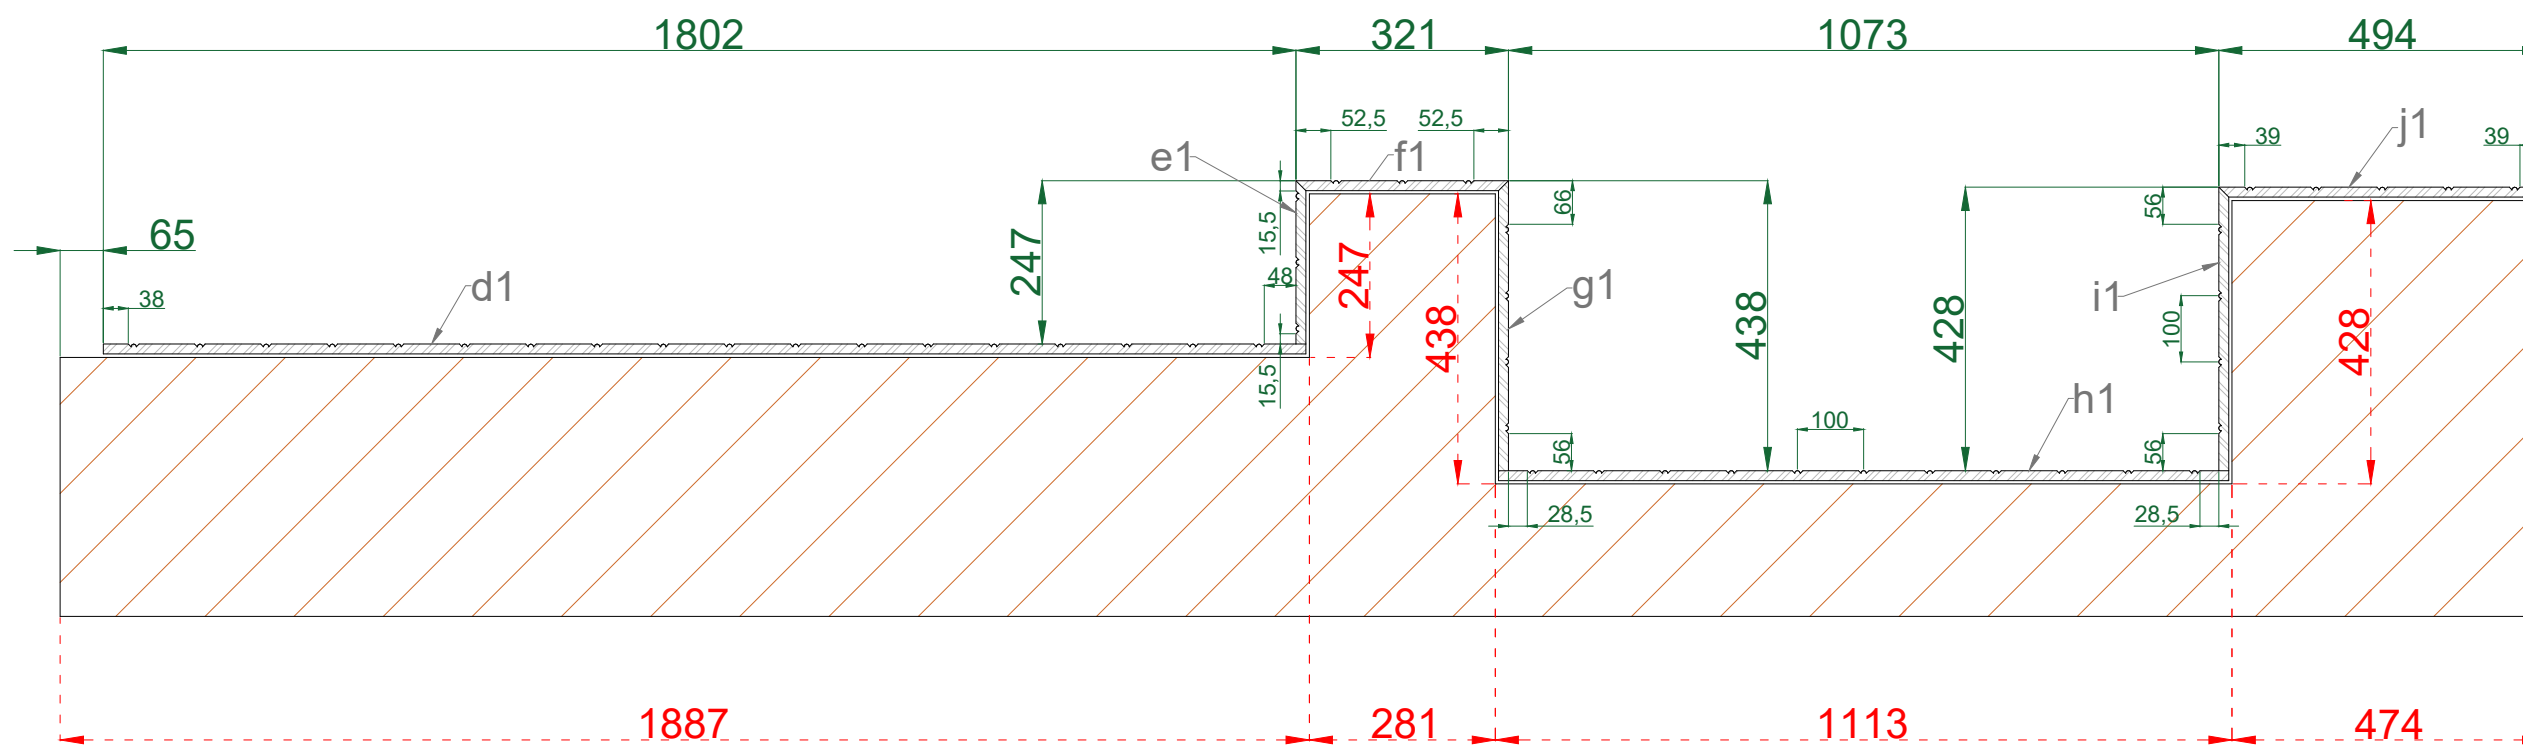


Section

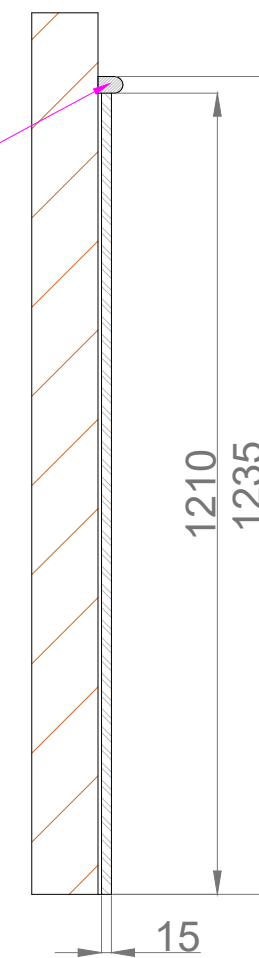

 www.estimus.co.uk	PROJECT:	BEDROOM - PANELING	
	TITLE:		
	DATE:	26,03,2019	Drawn: Marcin Cybulla
	SCALE:	@ A3	Drawing No.: 01 rev A



 ESTIMUS <small>www.estimus.co.uk</small>	PROJECT:	BEDROOM - PANELING	
	TITLE:		
	DATE:	26,03,2019	Drawn: Marcin Cybulla
	SCALE:	@ A3	Drawing No.: 02 rev A